

1 AREA WAY SECTION

A300 SD01 1/4" = 1'-0"




SD01

03/23/15
SMI_19




**R. MICHAEL CROSS
DESIGN GROUP**

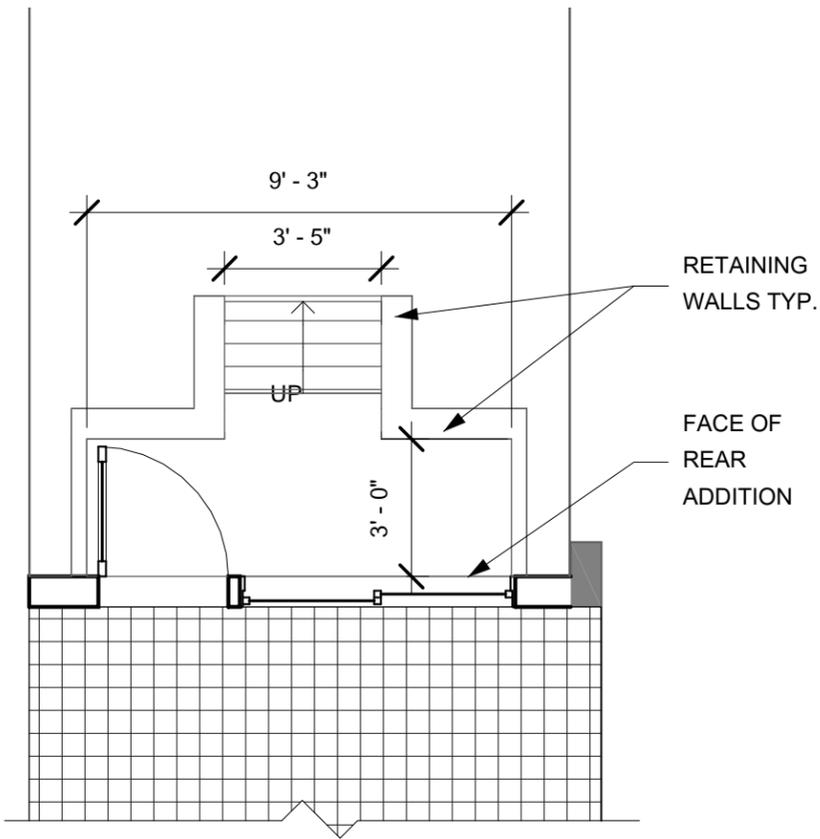

REAR AREAWAY



NOTE: PHOTOS SHOW EXISTING REAR PATIO - NEW CONSTRUCTION WILL REDUCE FOOTPRINT TO DIMENSIONS SHOWN ON PLAN

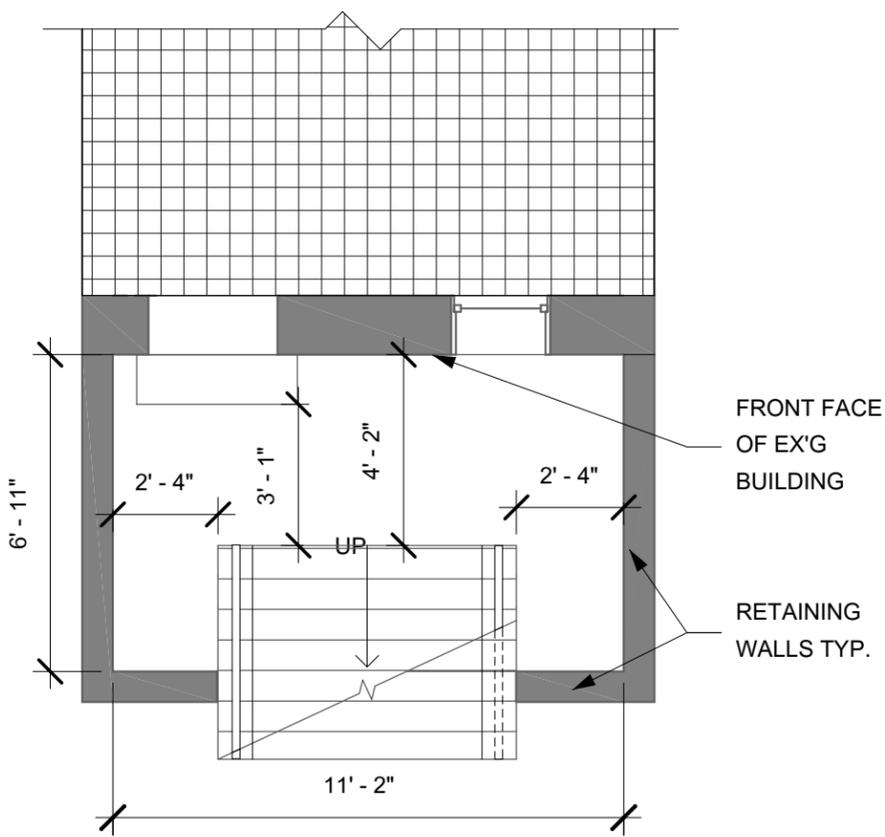

FRONT AREAWAY



1 AREAWAY PLANS


SD02 1/4" = 1'-0"

SD02

03/26/15
SMI_19




**R. MICHAEL CROSS
DESIGN GROUP**

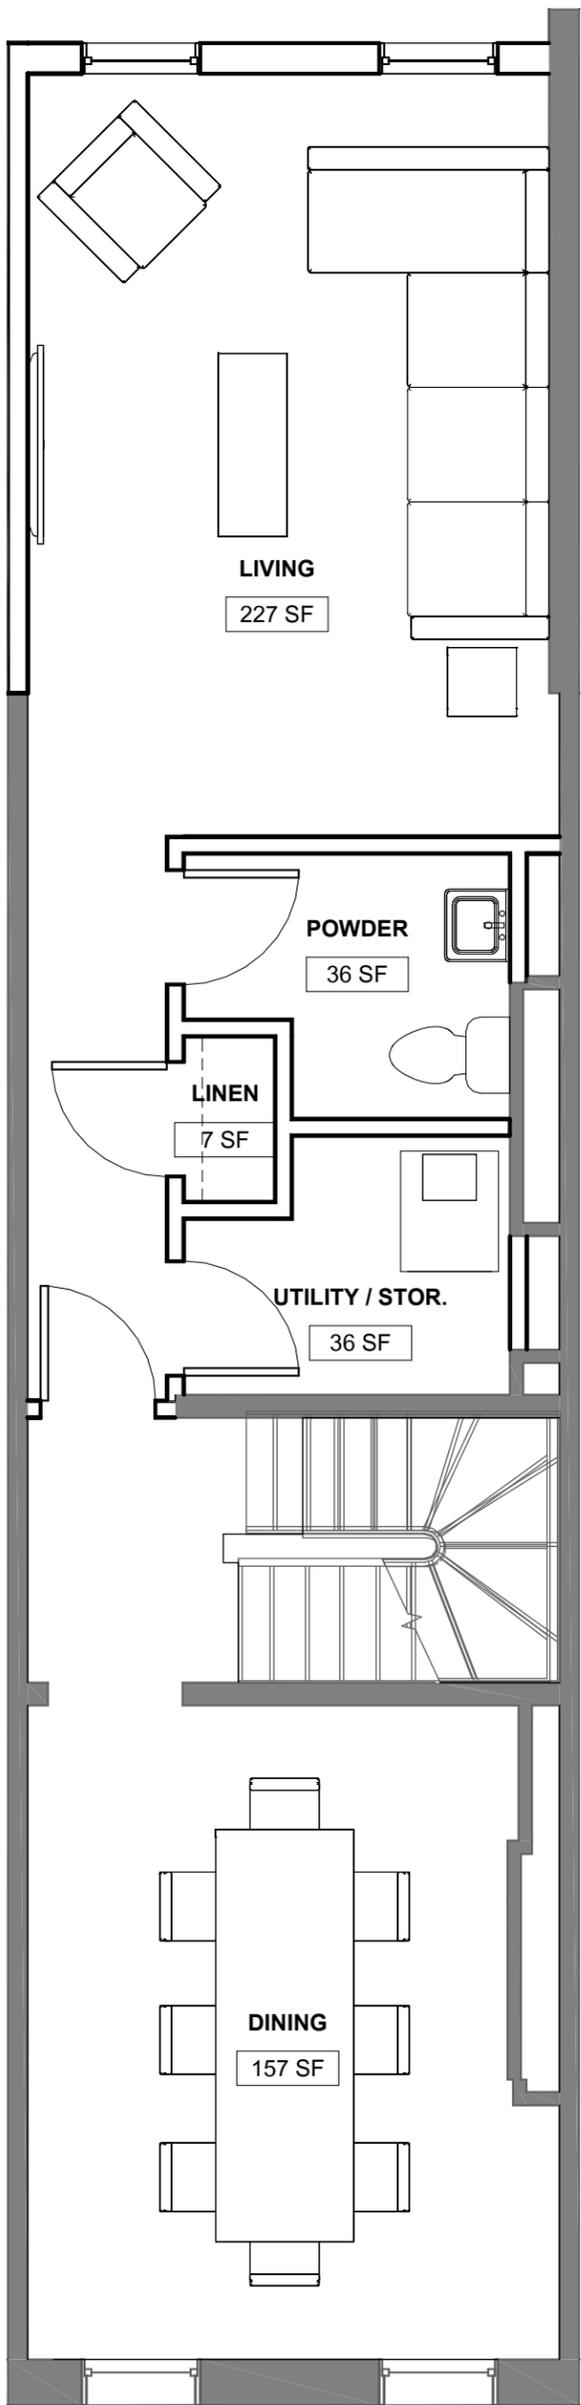

2 1st FLOOR - SCHEMATIC

SD03 1/4" = 1'-0"

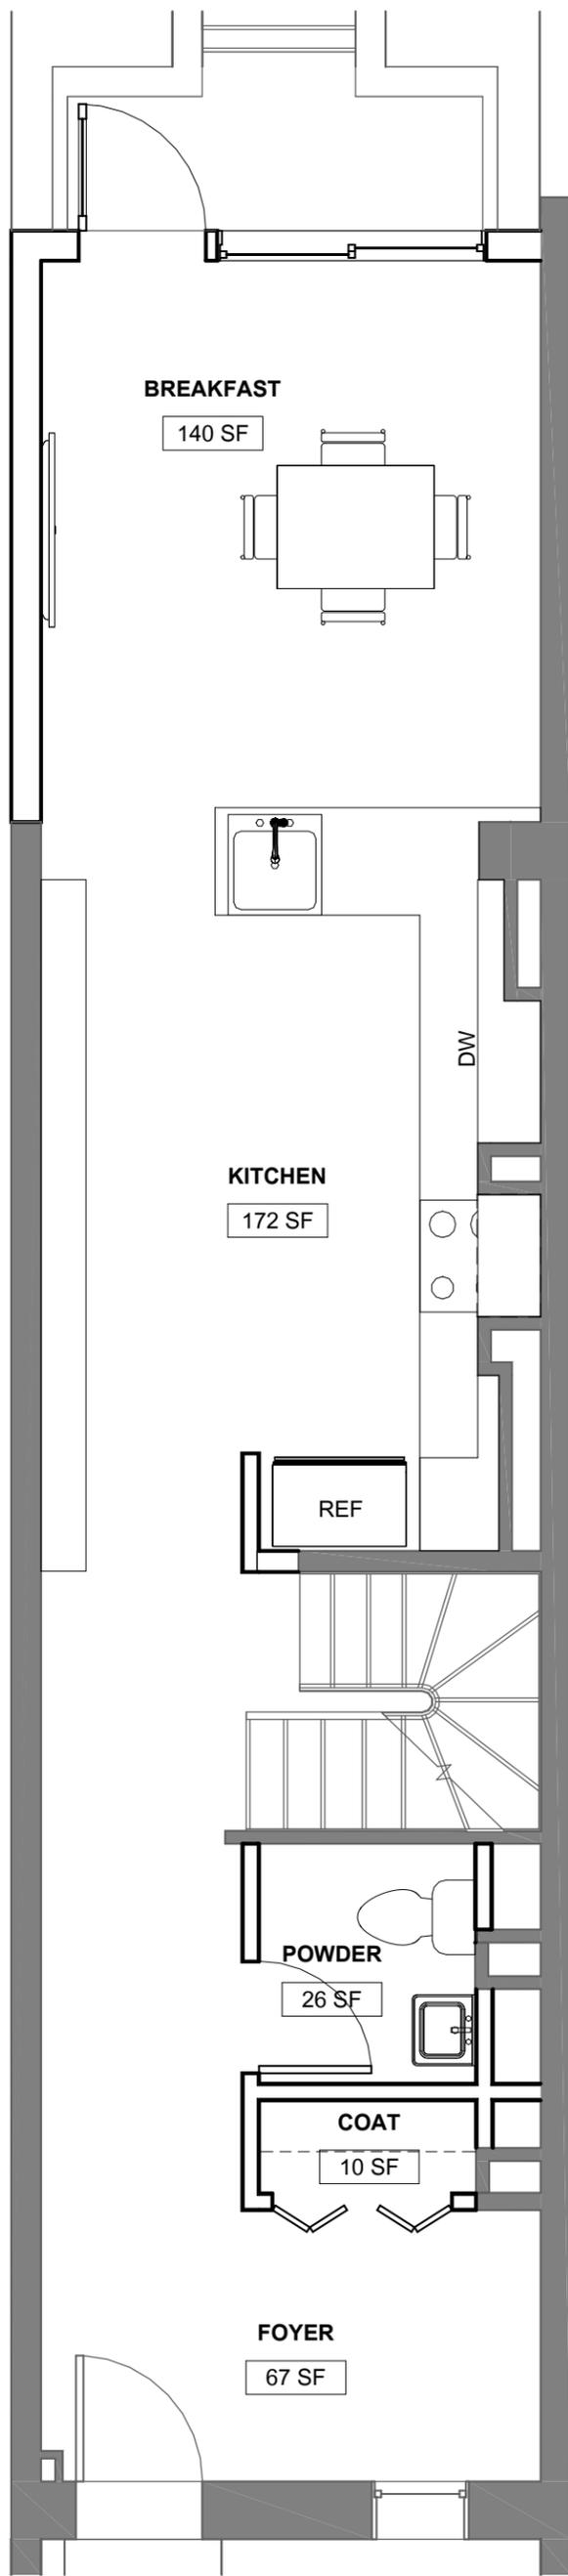

1 CELLAR - SCHEMATIC


SD03 1/4" = 1'-0"

SD03


02/27/15
SMI_19



**R. MICHAEL CROSS
DESIGN GROUP**

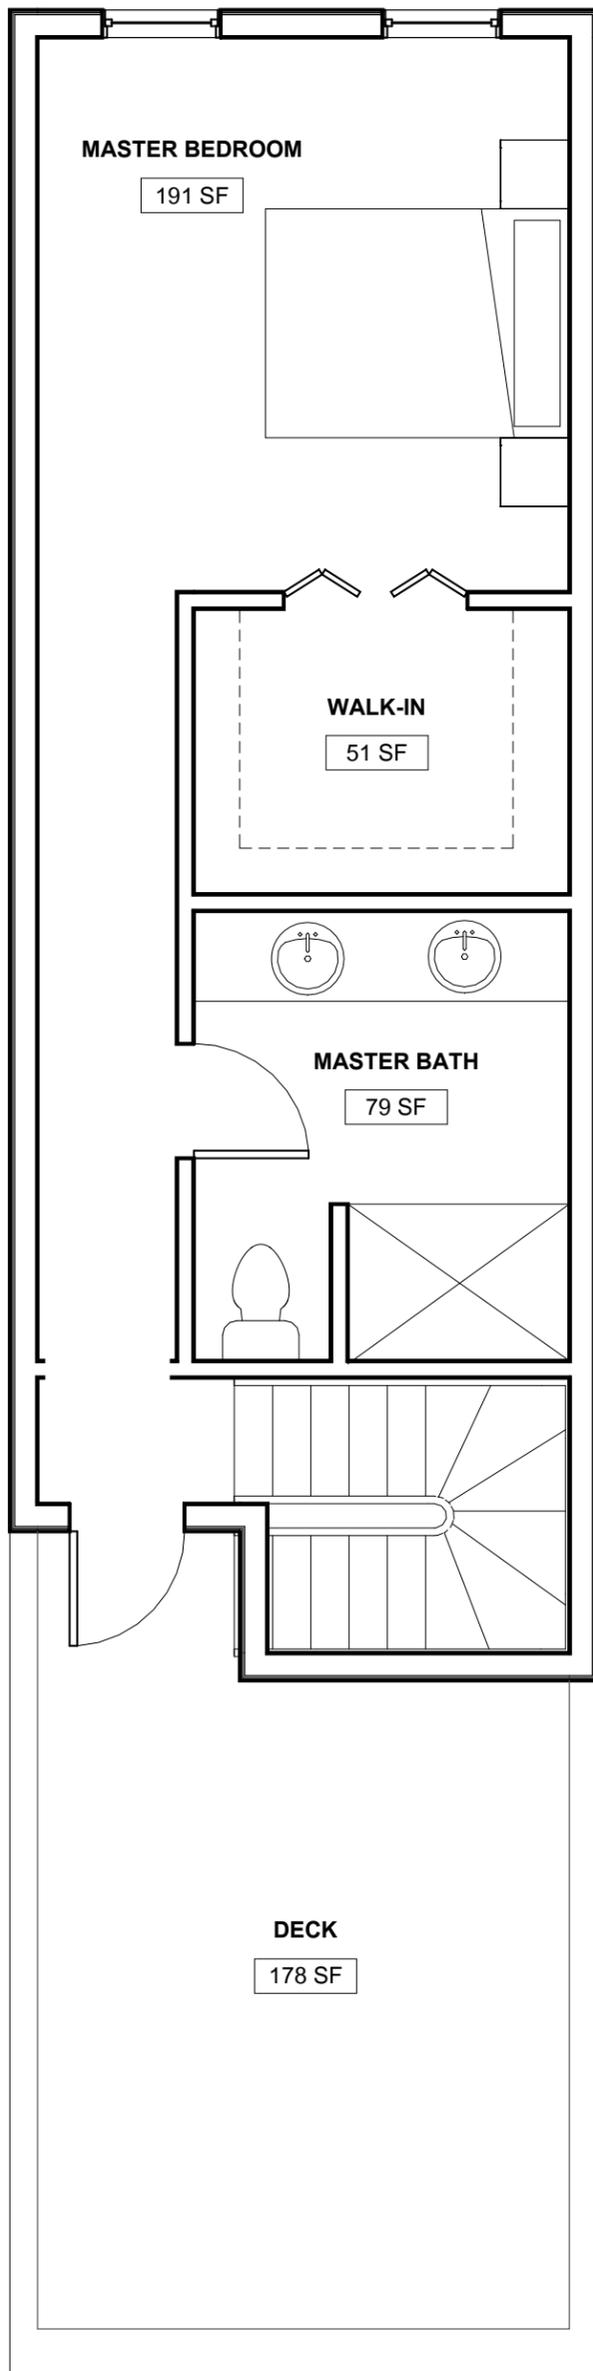

2 3rd FLOOR - SCHEMATIC
A300 | SD04 | 1/4" = 1'-0"

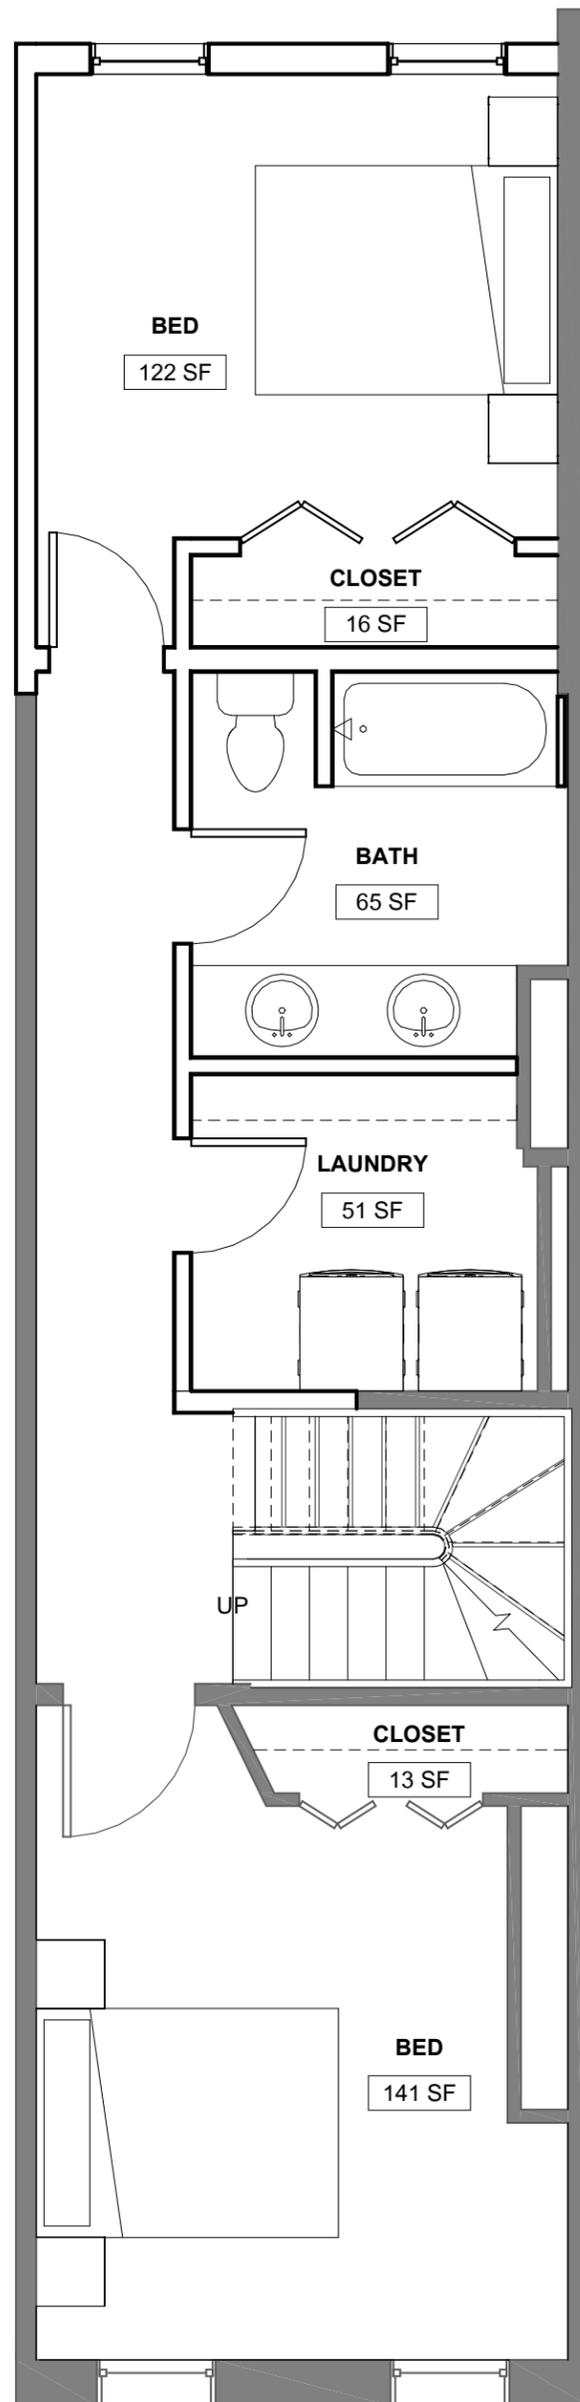

1 2nd FLOOR - SCHEMATIC
A300 | SD04 | 1/4" = 1'-0"

SD04

02/27/15
SMI_19



**R. MICHAEL CROSS
DESIGN GROUP**